


THE NEX – INDAWO YETHU

A Safe Space
created by


HOPE | CAPE TOWN

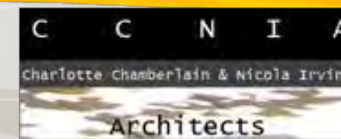

HOPE Cape Town
works in Blikkiesdorp and Delft
since more than a decade
and has currently the following portfolios
in this specific area:

- Health (HIV, TB, paediatric & family health)
- Early Childhood Development / OT
- School readiness and afterschool care
- Social work
- Youth groups / peer 2 peer groups
- Nutrition / Soup kitchen
- Vegetable Community Garden
- Skills training
- Safe space for other services




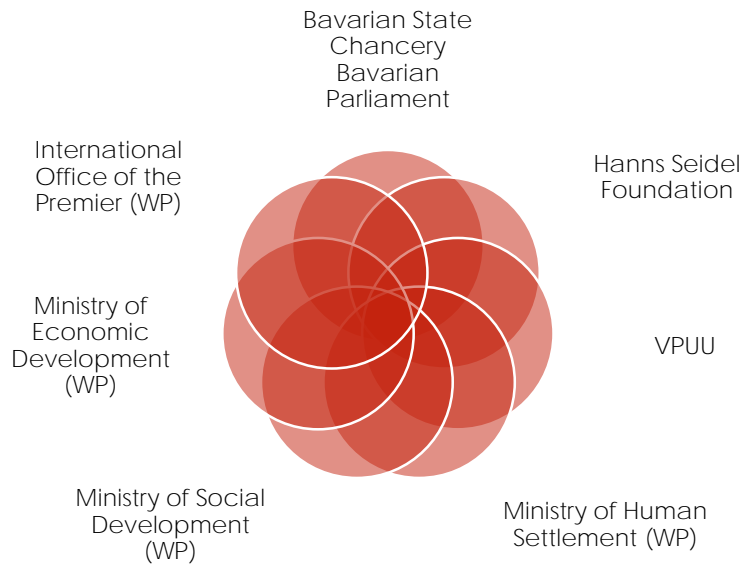

To be holistic we decided to add:
Vocational Training / *Duale Ausbildung*
Entrepreneurial Skills Development

Blikkiesdorp
HOPE Cape Town
Container Village



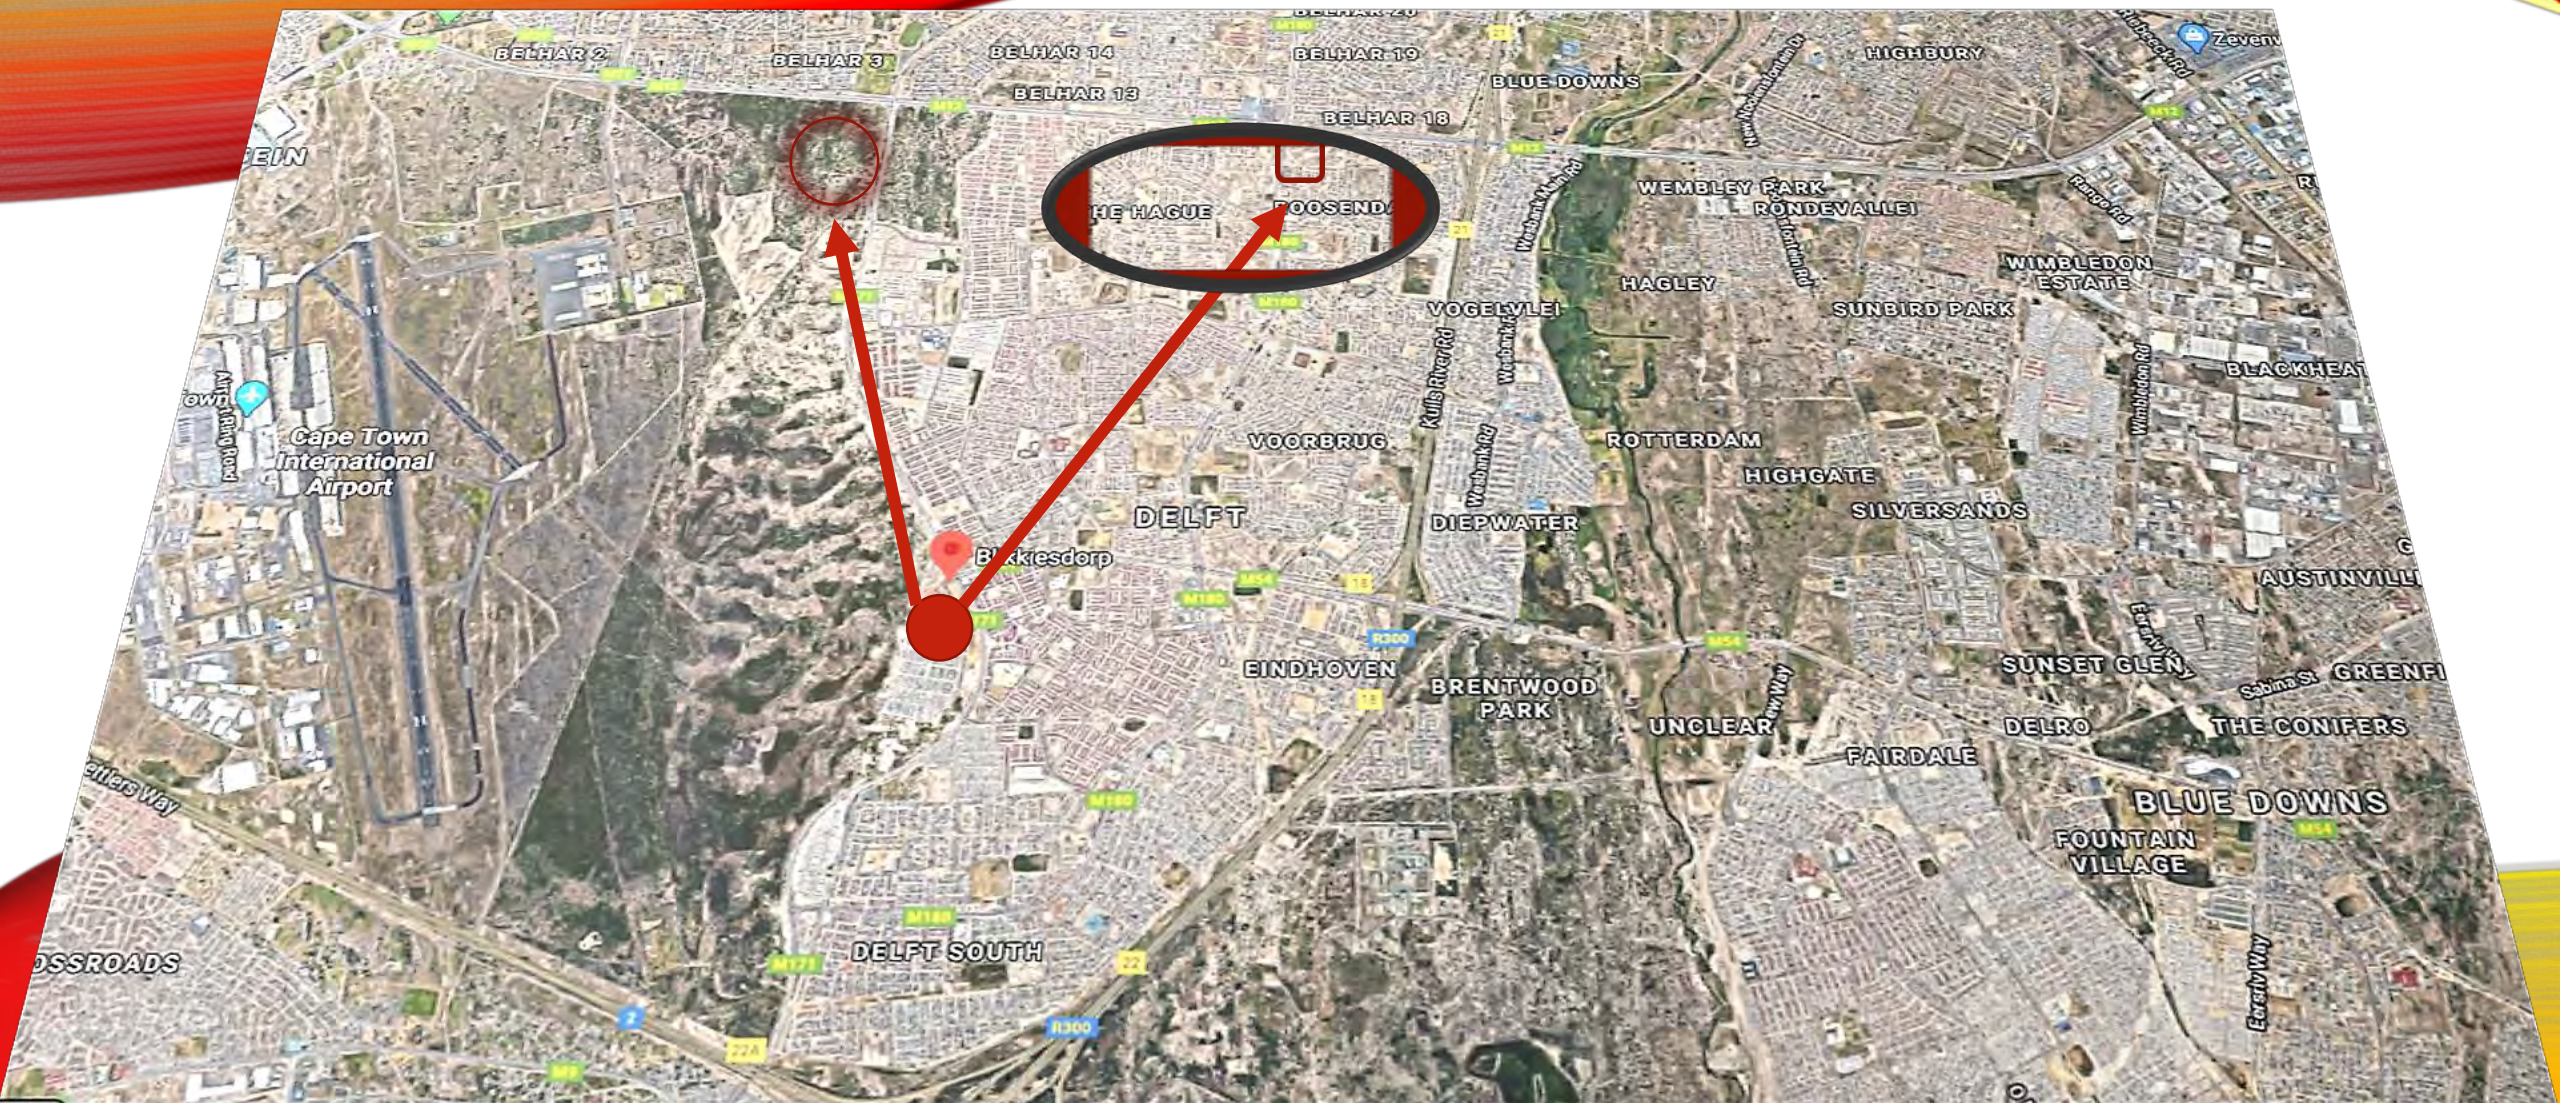

No entitlement for government housing



entitlement for government housing




The Nex



DESIGN DRAWINGS
FOR INFORMATION ONLY


HOPE CAFE TOWN


 THE NEX -
 HOPE COMMUNITY CENTRE
 GROUND FLOOR PLAN
 SCALE 1:250 @ A3
 APRIL 2020

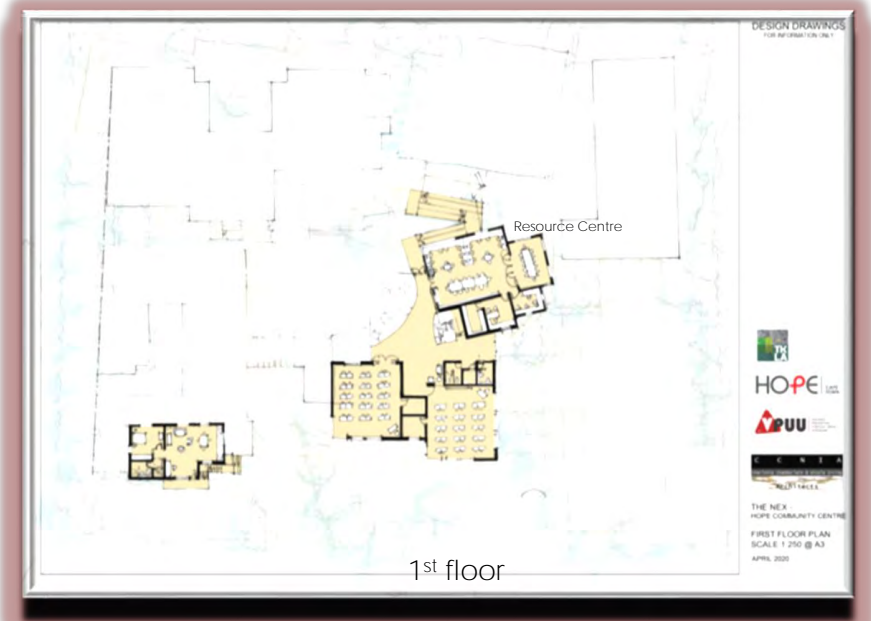

DESIGN DRAWINGS
 FOR INFORMATION ONLY

HOPE CAFE TOWN


 THE NEX -
 HOPE COMMUNITY CENTRE
 FIRST FLOOR PLAN
 SCALE 1:250 @ A3
 APRIL 2020

